



▲ Tilefix

▲ Specrite

▲ Estimator

▲ BIM


Visit marley.co.uk/technical-services for a full suite of online tools to help with your roof design, specification and fixing.

Feel free to talk to our experts at any time on 01283 722588.

Associated products & fixings

Anglia Aluminium Nail Pack
Code 30349 (500g)

Anglia SoloFix Tile Clips
Code 30444 (100 Pack)
Code 30434 (500 Pack)

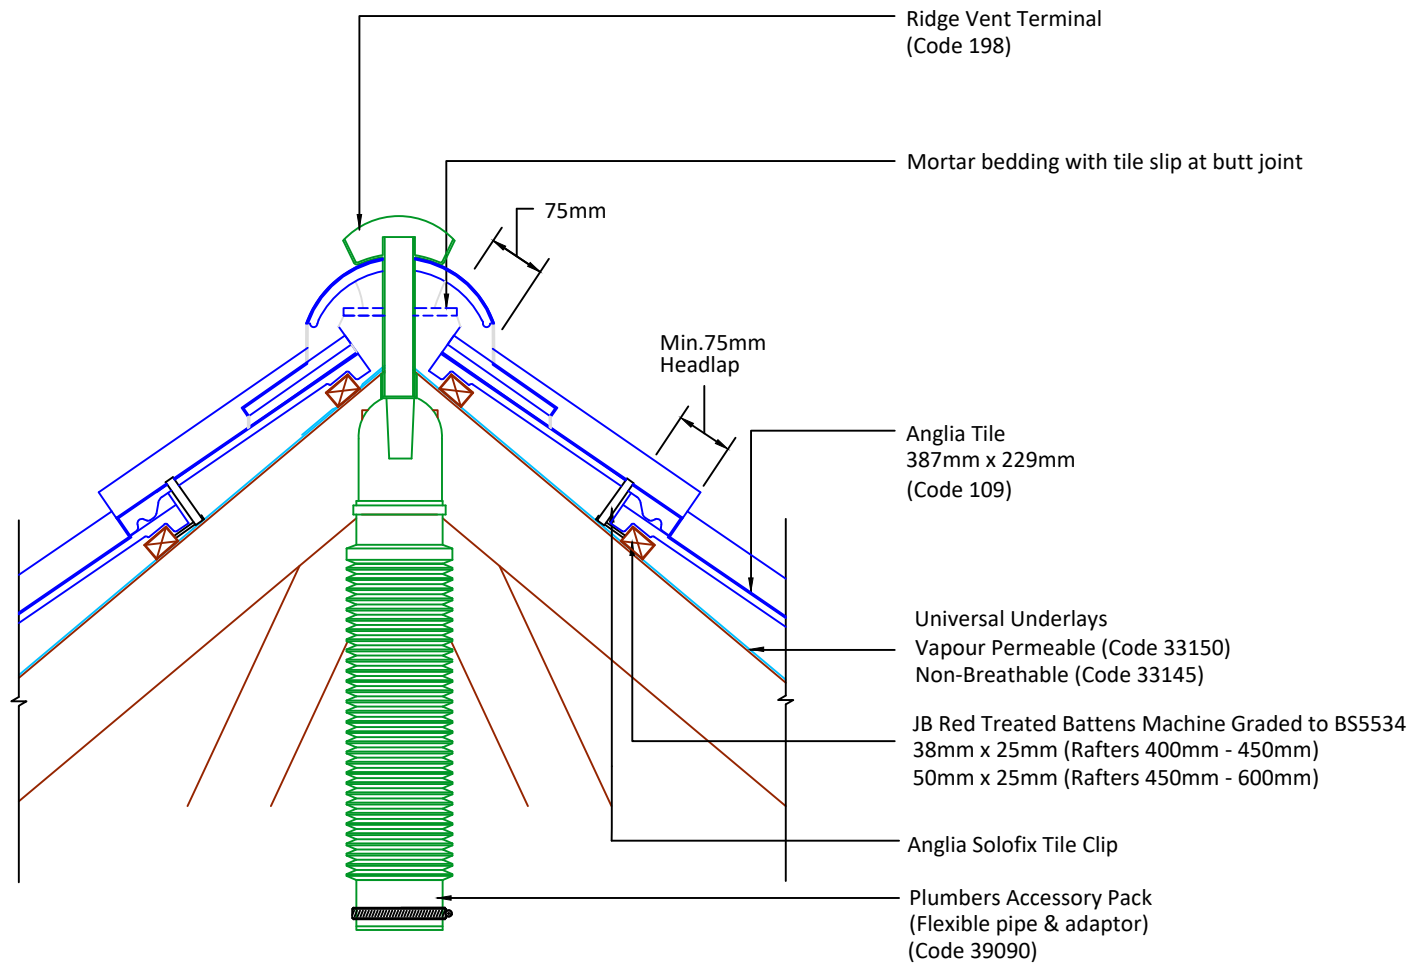

DRAWING NUMBER
86218640

DRAWING TITLE

Extract Ventilation - Mortar Bedded

SCALE

1:10

DRAWING REVISION
A

Anglia

