



▲ Tilefix ▲ Specrite

▲ Estimator ▲ BIM

Visit marley.co.uk/technical-services for a full suite of online tools to help with your roof design, specification and fixing.

Feel free to talk to our experts at any time on 01283 722588.


Associated products & fixings

Anglia Aluminium Nail Pack
Code 30349 (500g)

Anglia SoloFix Tile Clips
Code 30444 (100 Pack)
Code 30434 (500 Pack)

Anglia Eave Clip & Nail Packs
Code 30274 (100 No)

Continuous Rafter Roll (2x6 metre)
(Available for purchase separately)
Code 46323

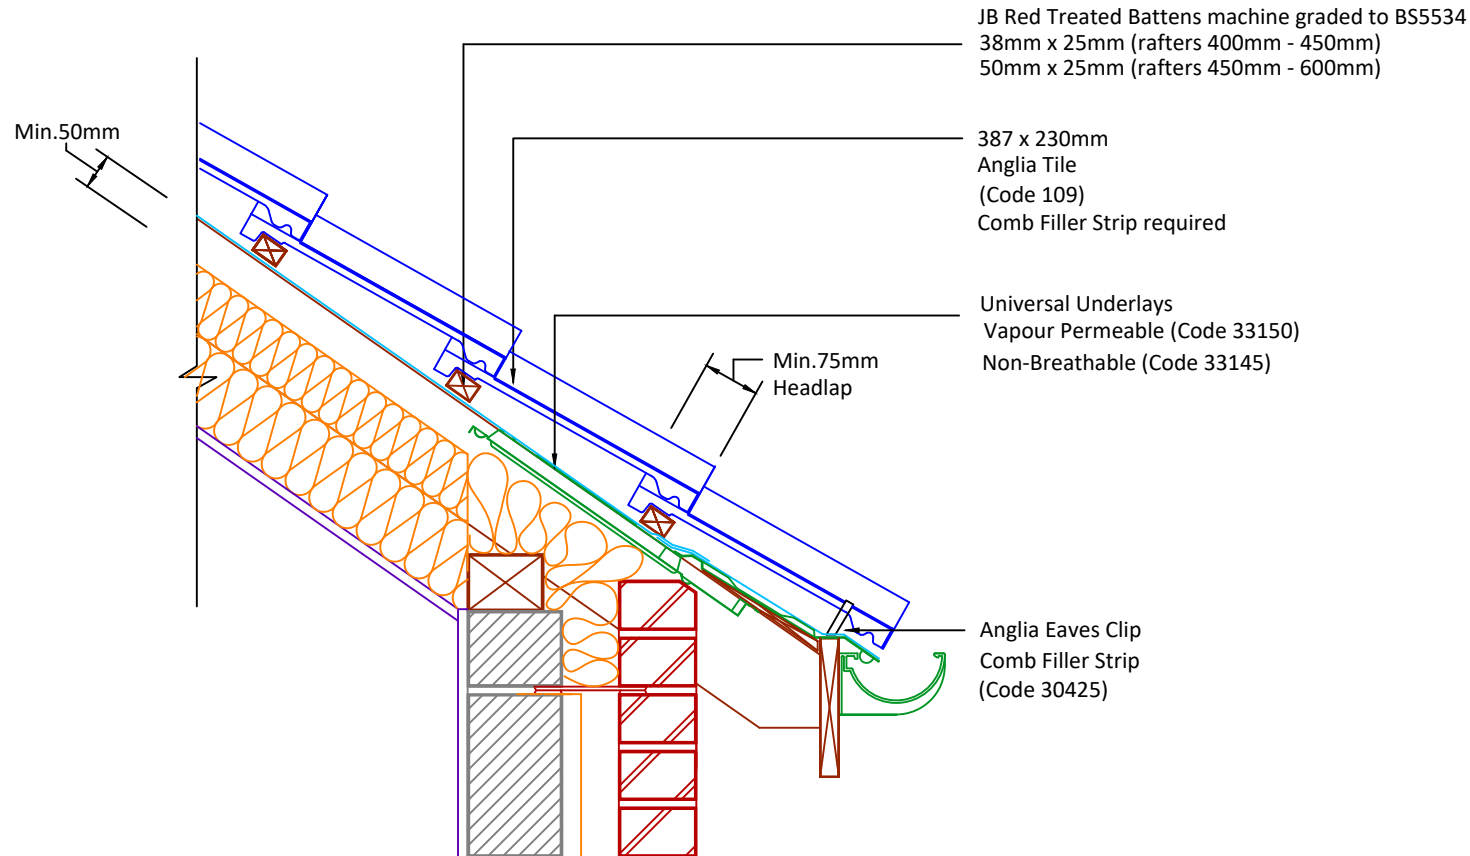

JB Red Treated Battens machine graded to BS5534
38mm x 25mm (rafters 400mm - 450mm)
50mm x 25mm (rafters 450mm - 600mm)

387 x 230mm
Anglia Tile
(Code 109)
Comb Filler Strip required

Universal Underlays
Vapour Permeable (Code 33150)
Non-Breathable (Code 33145)

Anglia Eaves Clip
Comb Filler Strip
(Code 30425)

DRAWING NUMBER
36018635

DRAWING REVISION
A

DRAWING TITLE

25mm Open Ventilated Eaves

SCALE

1:10

Anglia

