




- ▲ Tilefix    ▲ Specrite
- ▲ Estimator    ▲ BIM

Visit [marley.co.uk/technical-services](http://marley.co.uk/technical-services) for a full suite of online tools to help with your roof design, specification and fixing.

Feel free to talk to our experts at any time on 01283 722588.

Associated products & fixings

- Wessex SoloFix Clips
- Code 30442 (100 Pack)
- Code 30432 (500 Pack)

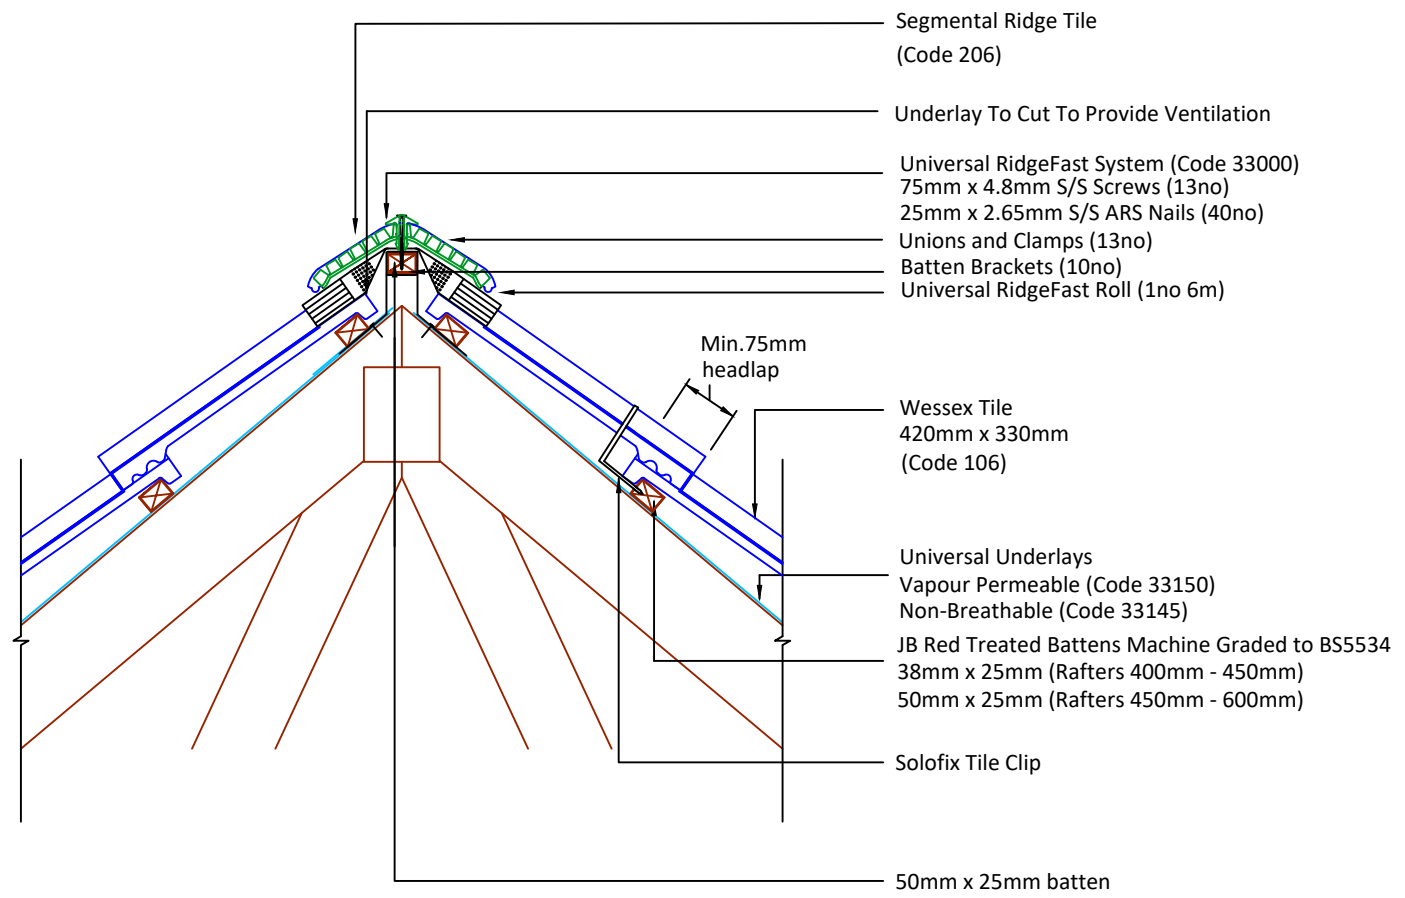

DRAWING NUMBER	79110640
DRAWING REVISION	B

DRAWING TITLE	RidgeFast Dry Ventilated Ridge - Modern
---------------	---

SCALE	1:10
-------	------

Wessex