



Tilefix Specrite

Estimator BIM

Visit marley.co.uk/technical-services for a full suite of online tools to help with your roof design, specification and fixing.

Feel free to talk to our experts at any time on 01283 722588.


Associated products & fixings

Ludlow Plus Aluminium Nail Pack
Code 30350 (500g)

Tile Head Clips
Code 43604 (20 Pack)

Tile Tail Clips
Code 43602 (Pack 20)

Dry Hip Fixing Kit
Code 54360

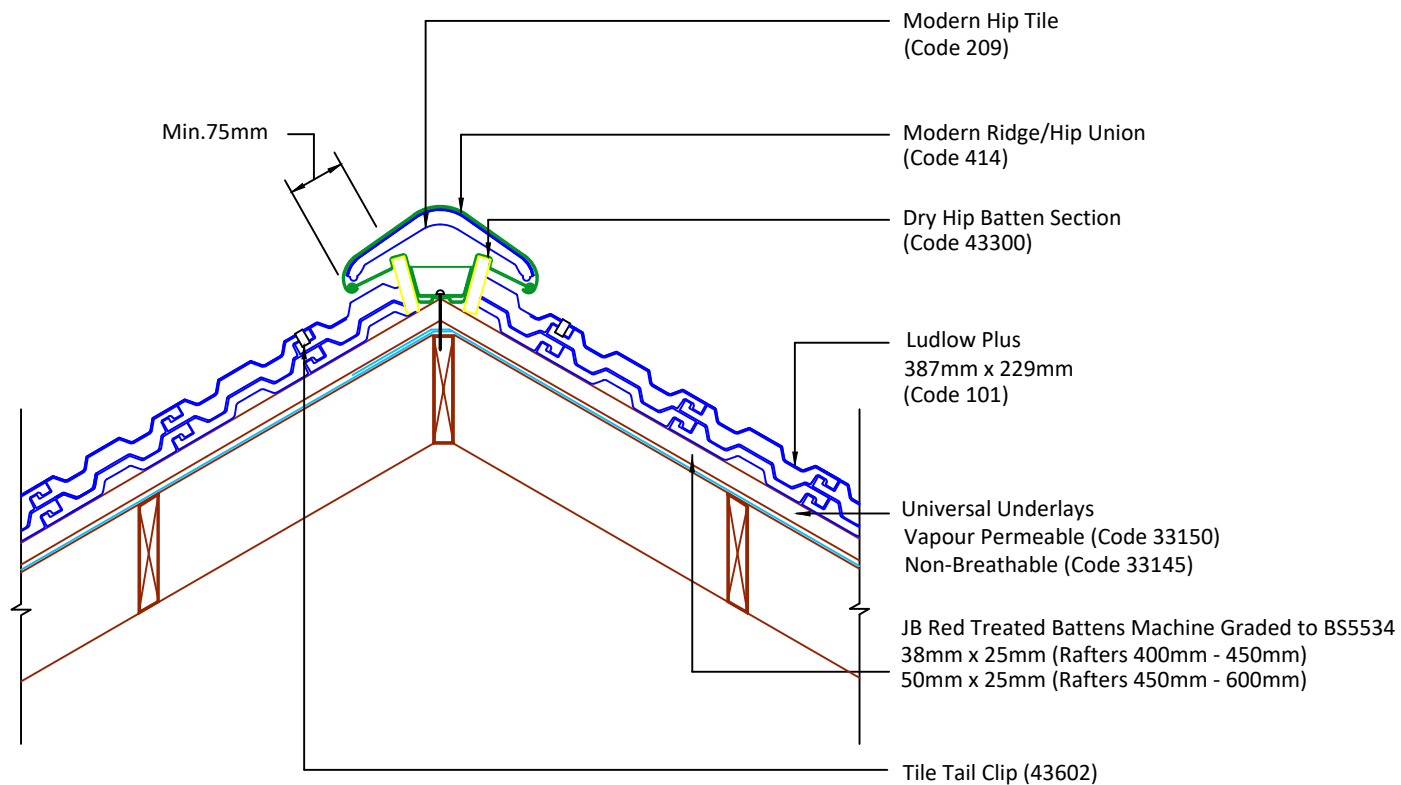

DRAWING NUMBER
50610100

DRAWING REVISION
B

DRAWING TITLE

Dry Hip System - Modern

SCALE

1:10

Ludlow Plus

