



 Tilefix
  Specrite
 Estimator
  BIM


Visit marley.co.uk/technical-services for a full suite of online tools to help with your roof design, specification and fixing.

Feel free to talk to our experts at any time on 01283 722588.

Associated products & fixings
 Wessex SoloFix Tile Clips
 Code 30442 (100 Pack)
 Code 30432 (500 Pack)

Wessex Vented Filler Unit
 Code 41901

Batten Section Fixing Kit
 Code 41000

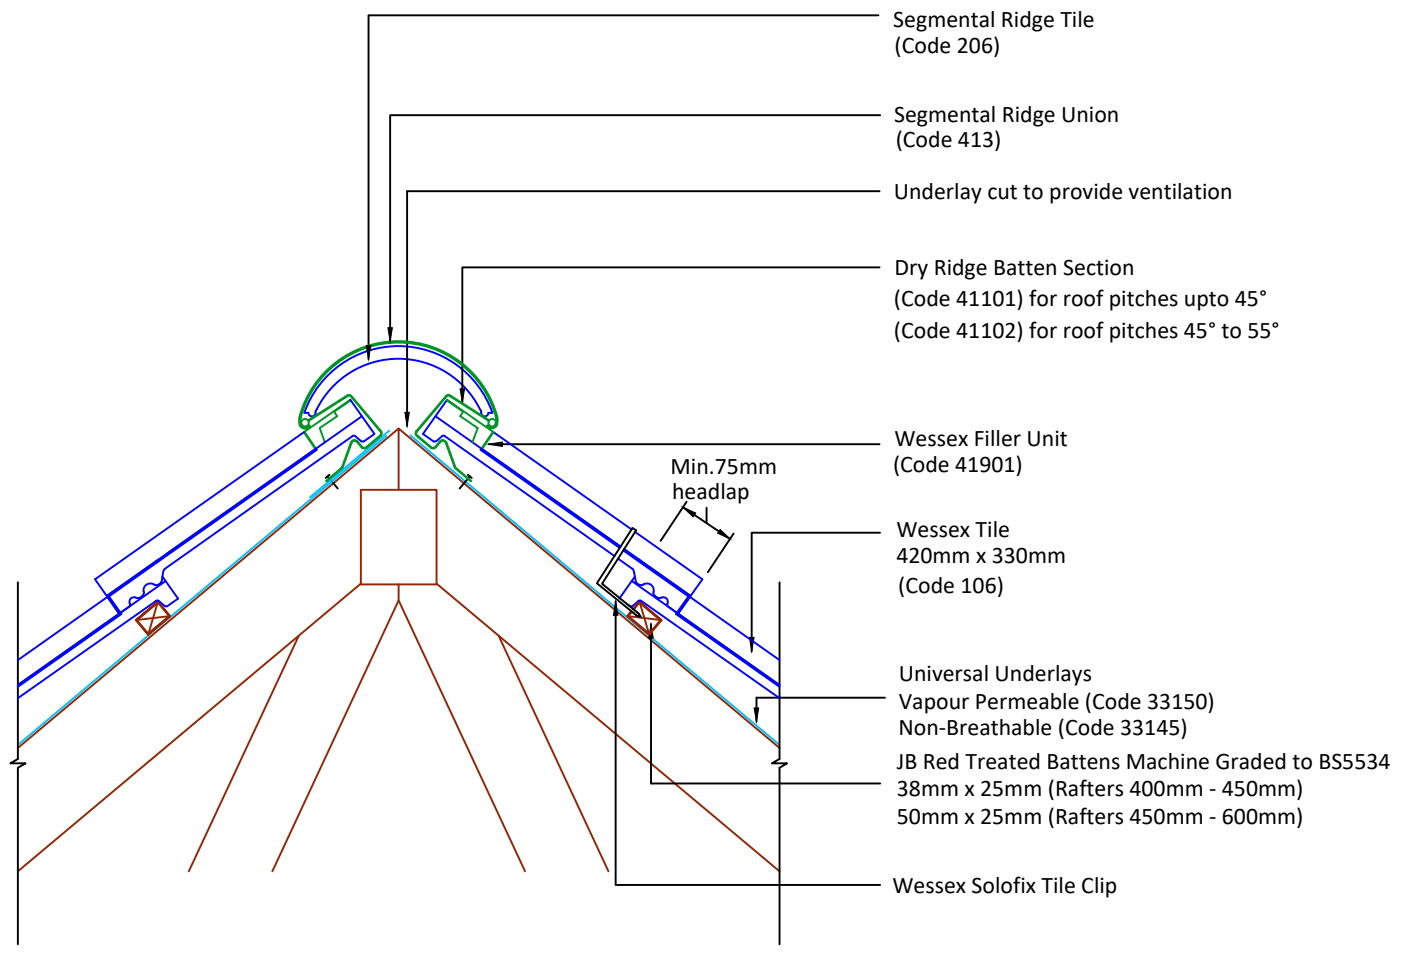

DRAWING NUMBER
70010640

DRAWING REVISION
B

DRAWING TITLE
Dry Ventilated Ridge - Segmental

SCALE
1:10

Wessex

