



 Tilefix
  Specrite
 Estimator
  BIM

Visit marley.co.uk/technical-services for a full suite of online tools to help with your roof design, specification and fixing.

Feel free to talk to our experts at any time on 01283 722588.


Associated products & fixings

Ludlow Major Aluminium Nail Pack
Code 30371 (500g)

Ludlow Major SoloFix Tile Clips
Code 30440 (100 Pack)
Code 30430 (500 Pack)

Tile Head Clips
Code 43604 (20 Pack)

Tile Tail Clips
Code 43602 (20 Clips)

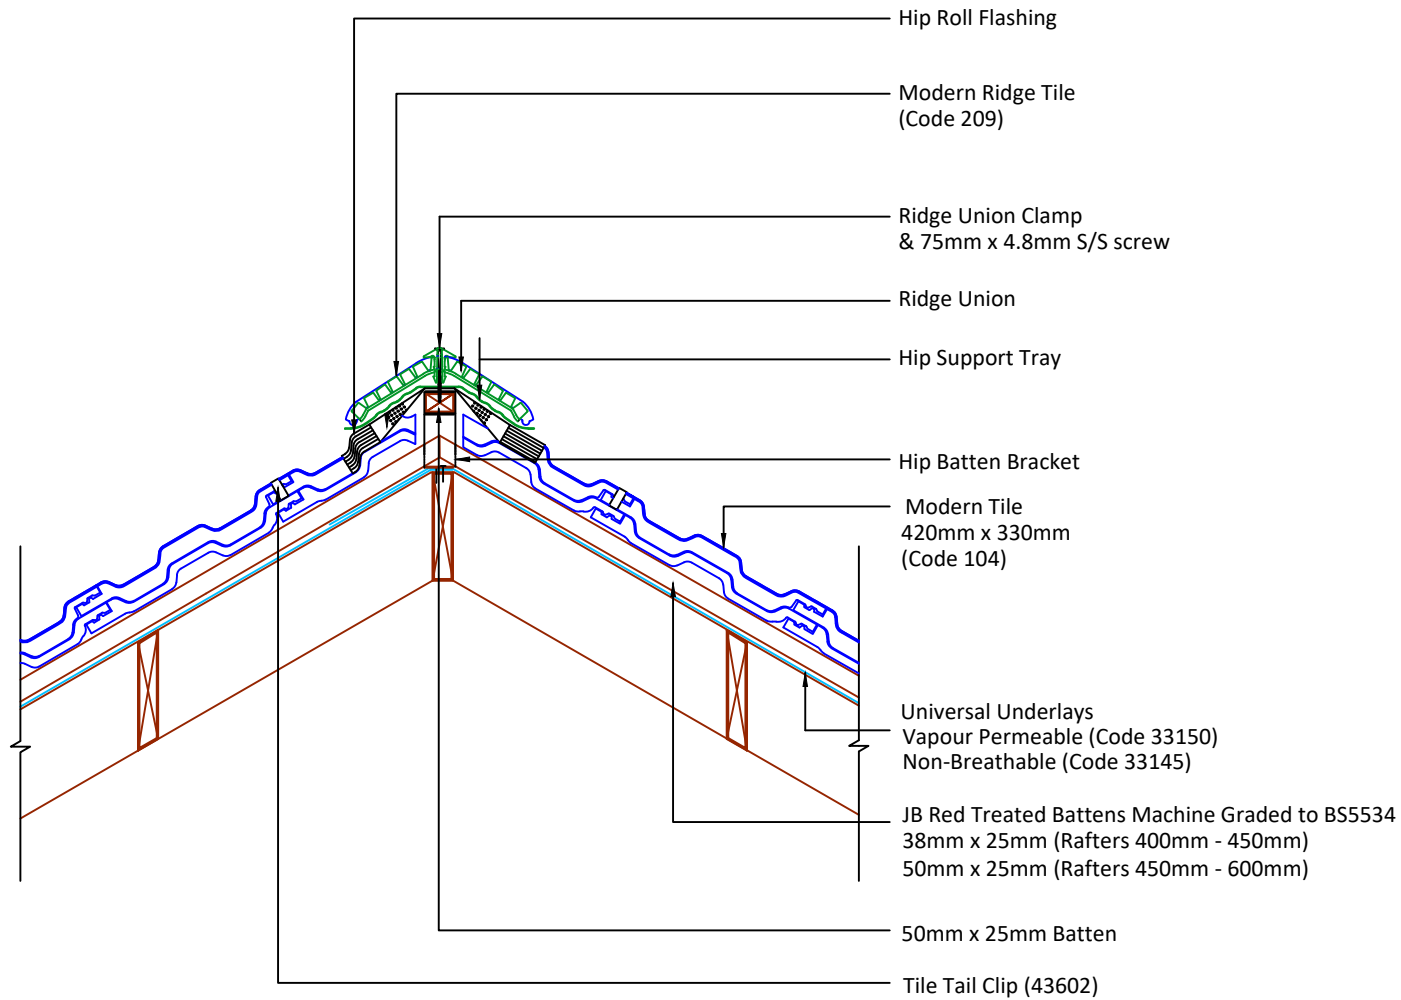

DRAWING NUMBER

51010500

DRAWING REVISION

B

DRAWING TITLE

HipFast Dry Hip - Modern

SCALE

1:10

Ludlow Major

